


If this sheet is not 24" by 36" it is a reduced print, scale accordingly


1/16"=1'




1/8"=1'

 

1/4"=1'

 

1/2"=1'

 

3/4"=1'



1"=1'



1 1/2"=1'



© 2020 WH Coltzer International (WHCI) All rights reserved. No part of this document may be reproduced or utilized in any form without prior written authorization of WHCI.

**WHCI**  
1027 Tremont Street,  
Galveston, Texas 77550  
409-740-0090  
www.zcconsulting.com



**ST. MARY'S CATHEDRAL BASILICA  
2019 EXTERIOR REPAIRS**

**WH COLTZER  
INTERNATIONAL**  
A DIVISION OF ZENOSIS CONSULTING, LLC

**Revisions**



No.	Issue	Date
1	Issue for BP #1	08/09/19
2	For Permit	10/04/19
3	City Comments	10/15/19
4	Conformed Set	04/09/20

**Sheet Information**

Date	04/09/2020
Job Number	19122
Drawn By	LB/RSP
Checked By	BC Jr.
<b>Title</b>	


**UNDER SLAB  
PLAN WEST  
(SANCTUARY)**

Sheet  
**A2.00**

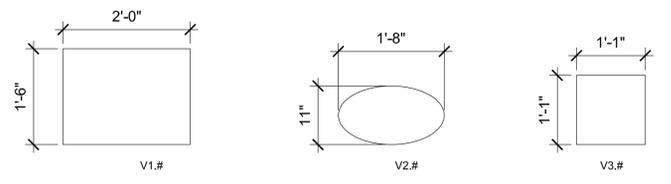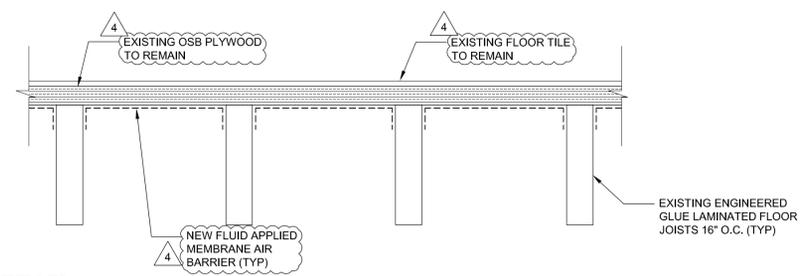

**5 UNDERSLAB DETAIL**  
1-1/2" = 1'-0"

**6 VENT TYPES**  
3/4" = 1'-0"

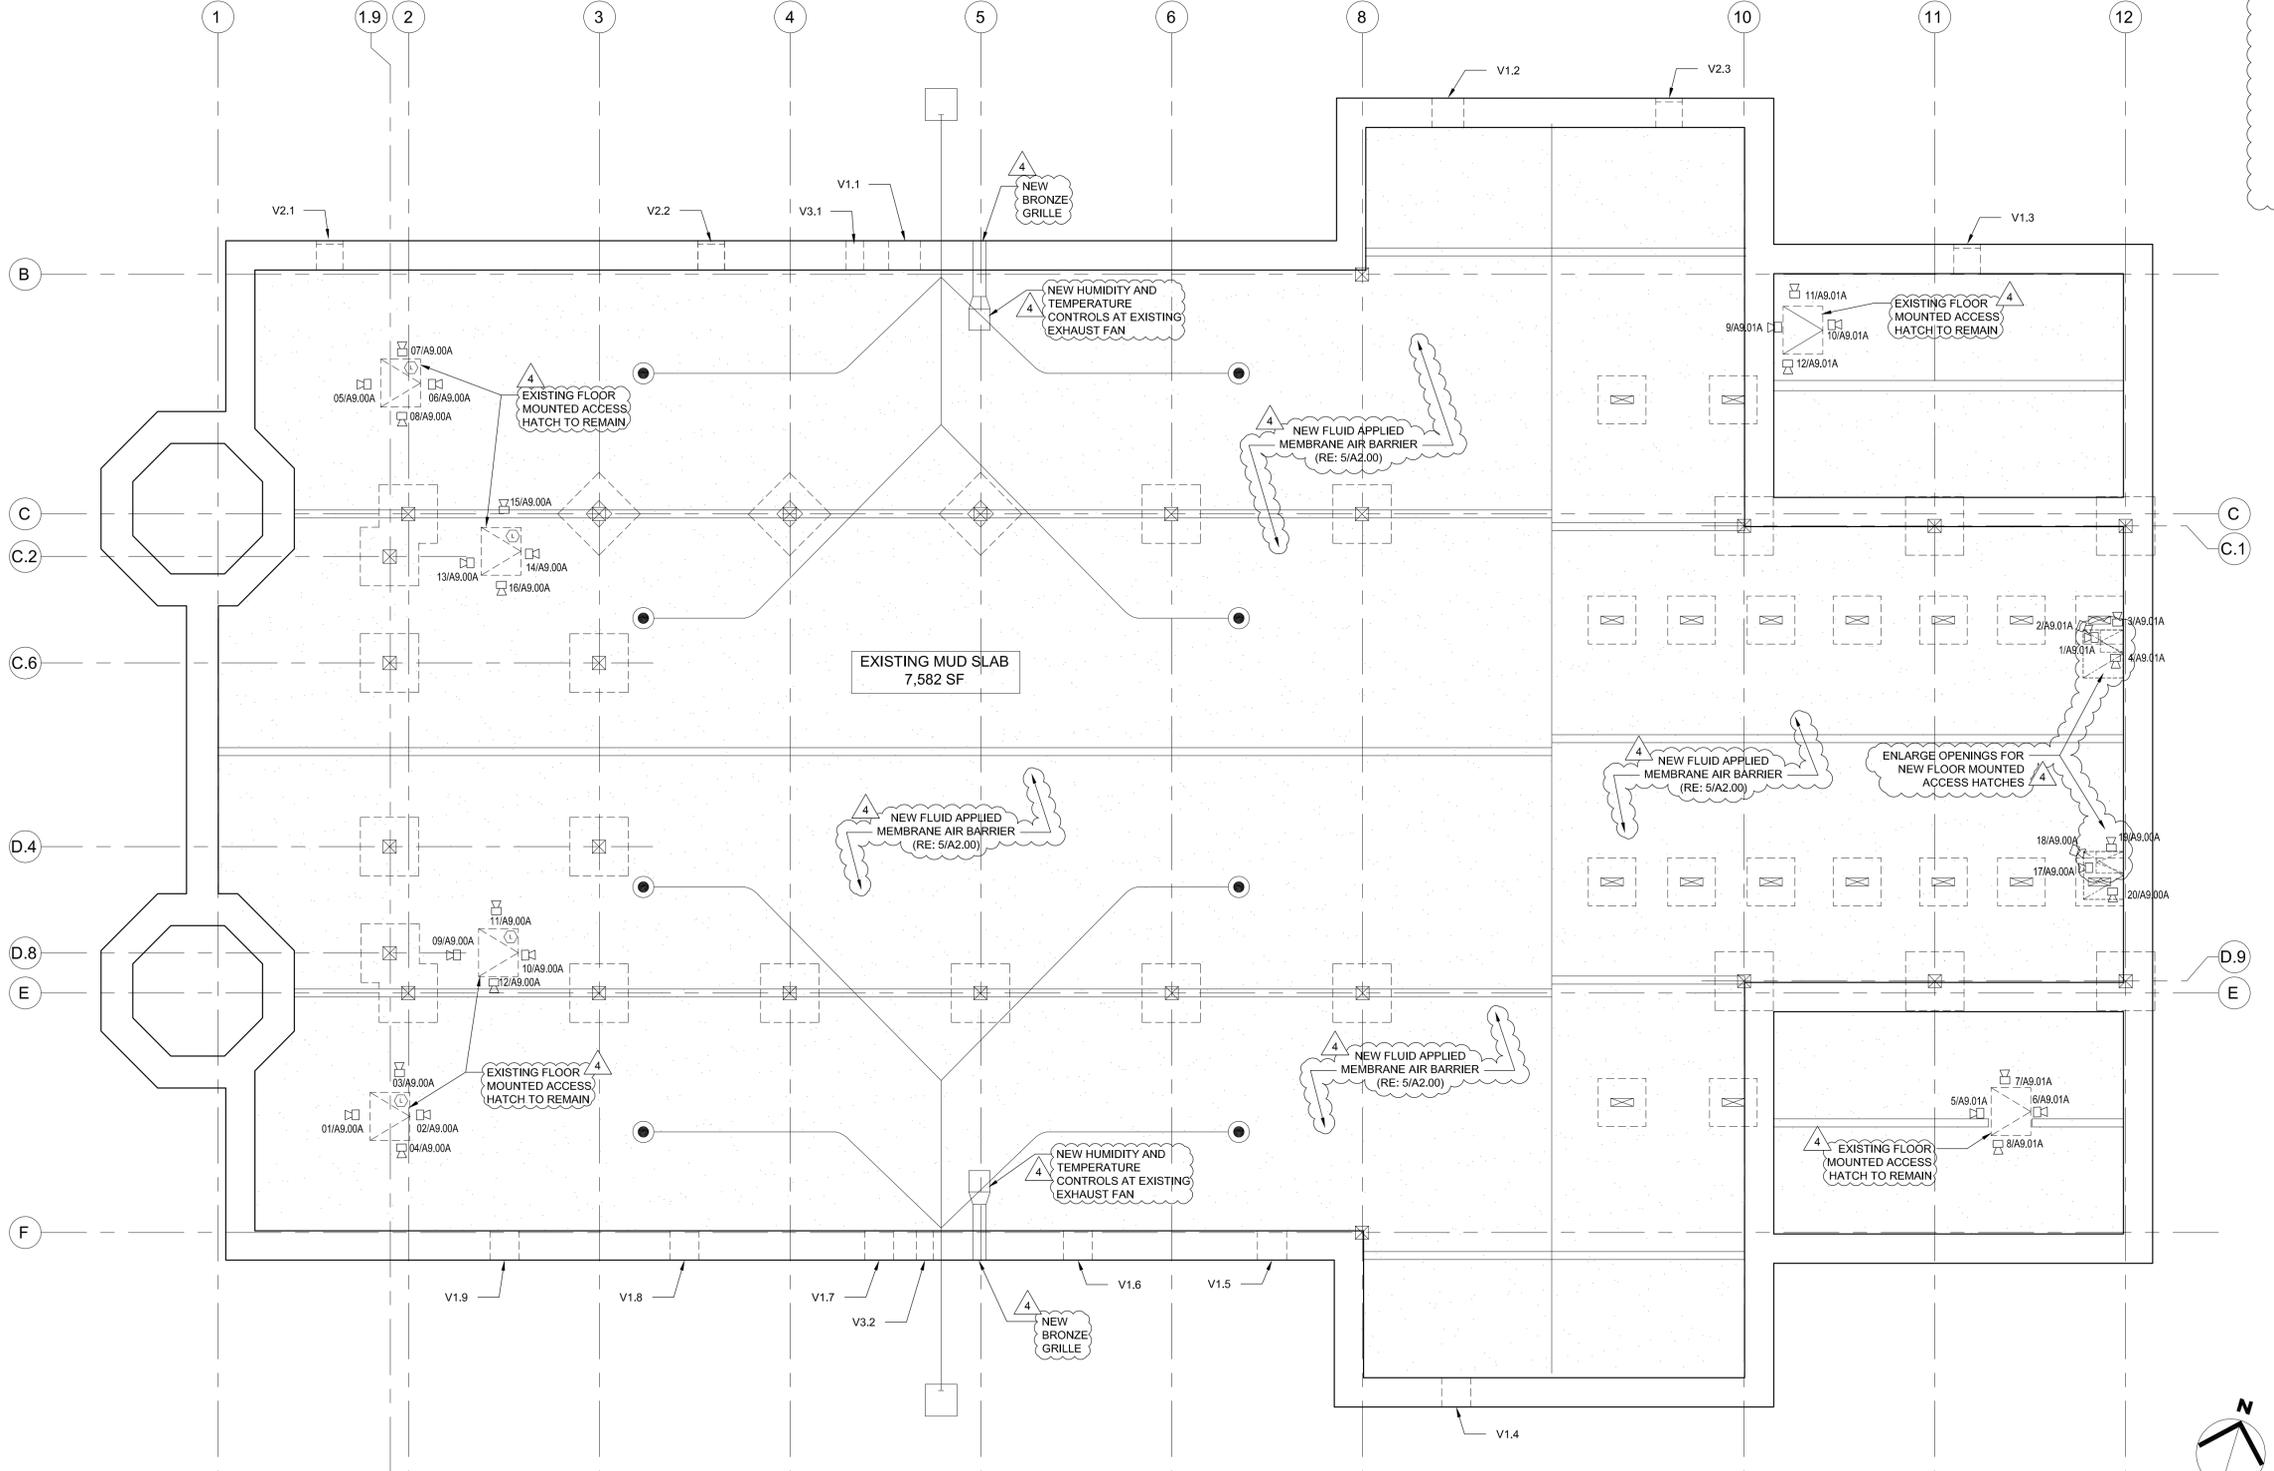


**1 Under Slab Plan West (Sanctuary)**  
3/16" = 1'-0"



Date: Apr 10, 2020, 3:00pm, User: BJC  
File: L:\Projects\Architects of Galveston - Houston\19122 - St. Mary's Cathedral Basilica\2020\DWG\A2.00 Under Slab Plan.dwg

If this sheet is not 24" by 36" it is a reduced print, scale accordingly

1/16"=1'

 

1/8"=1'



1/4"=1'



1/2"=1'



3/4"=1'



1"=1'



1 1/2"=1'



© 2020 WH Coltzer International (WHCI) All rights reserved. No part of this document may be reproduced or utilized in any form without prior written authorization of WHCI.




1027 Tremont Street,  
Galveston, Texas 77550  
409-740-0090  
www.z6consulting.com



**ST. MARY'S CATHEDRAL BASILICA  
2019 EXTERIOR REPAIRS**

**WH COLTZER  
INTERNATIONAL**  
A DIVISION OF Z6 CONSULTING, LLC

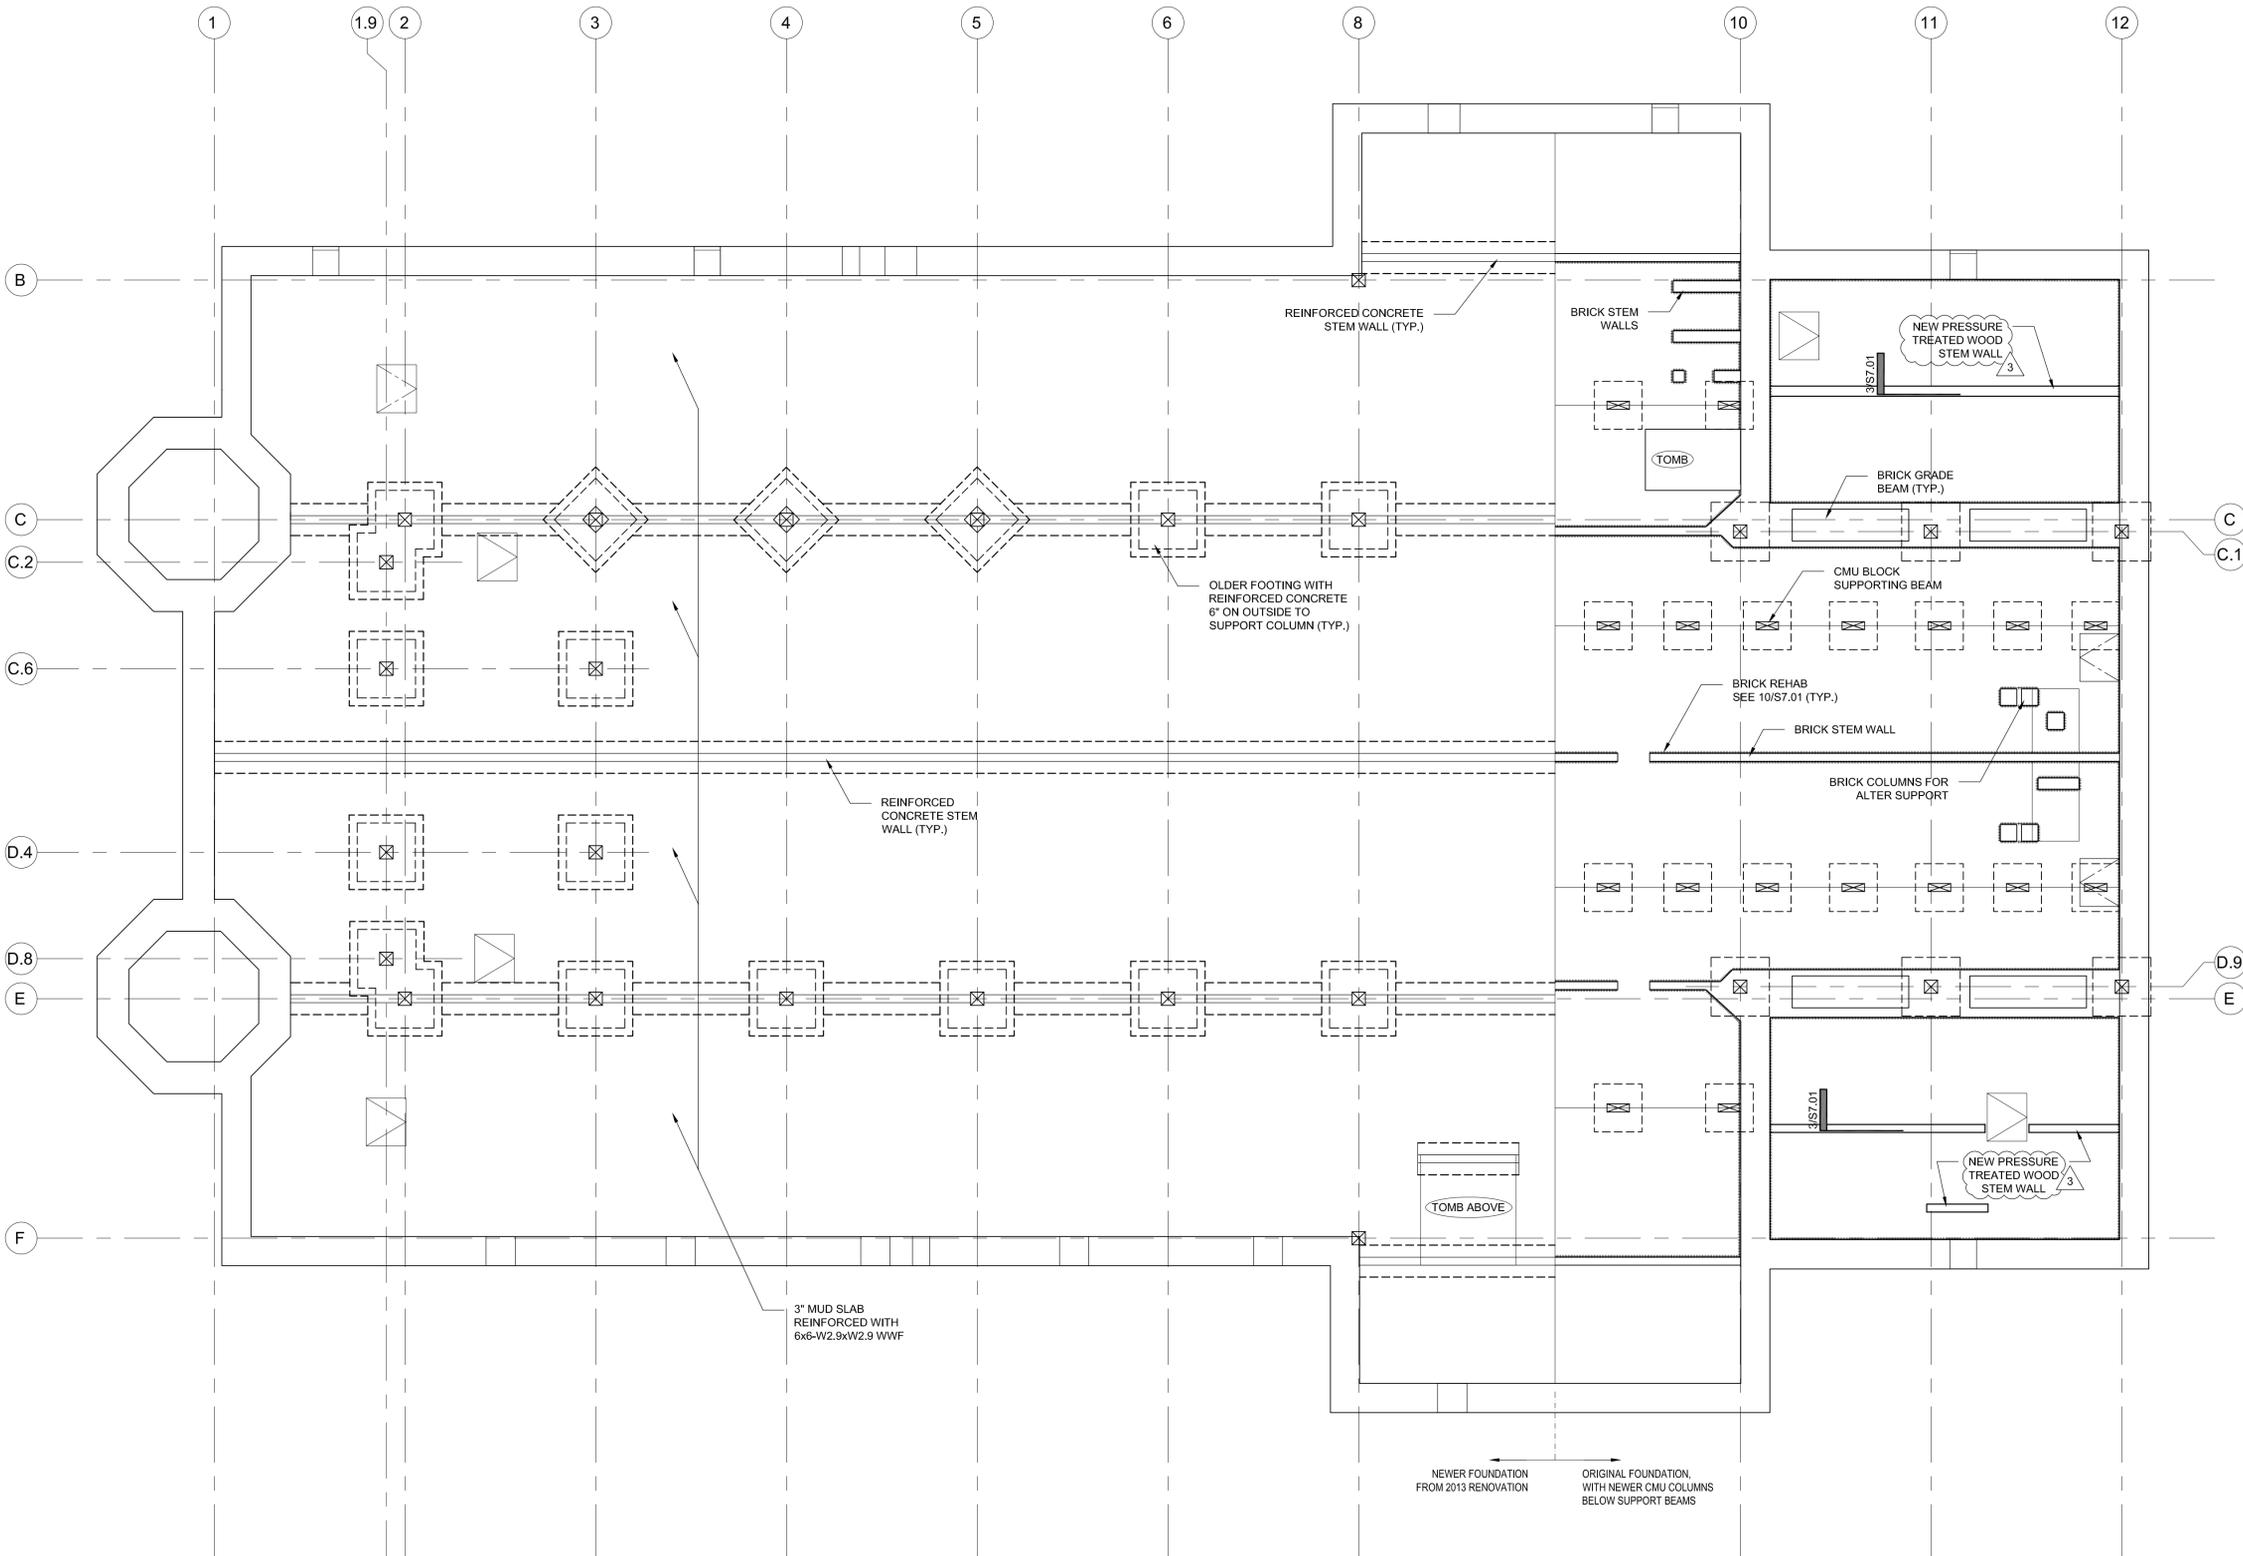

LEGEND		QUANTITY
BRICK REHABILITATION SEE 10/S7.01		APPROX. 450 LF (2' HEIGHT = 900 SF)

**1 FOUNDATION PLAN**  
3/16" = 1'-0"

Revisions		
No.	Issue	Date
1	Issue for BP #1	08/09/19
2	For Permit	10/04/19
3	City Comments	10/15/19

Sheet Information	
Date	10/15/19
Job Number	19122
Drawn By	JTB
Checked By	BC Jr.
<b>Title</b>	

FOUNDATION PLAN

Sheet  
**S2.01**



Date: Apr 10, 2020, 9:30am, User: BTJ/DR, File: L:\Projects\Architects of Galveston - Houston\19122 - St. Mary's Cathedral Basilica\252-Drawings\Foundation\Permit Set\19122\_S2.dwg

If this sheet is not 24" by 36" it is a reduced print, scale accordingly



©2019 WH Coltzer International (WHCI)  
All rights reserved. No part of this document may be reproduced or utilized in any form without prior



**16 PHOTO**  
N.T.S.



**17 PHOTO**  
N.T.S.



**18 PHOTO**  
N.T.S.



**19 PHOTO**  
N.T.S.



**20 PHOTO**  
N.T.S.



**11 PHOTO**  
N.T.S.



**12 PHOTO**  
N.T.S.



**13 PHOTO**  
N.T.S.



**14 PHOTO**  
N.T.S.



**15 PHOTO**  
N.T.S.



**6 PHOTO**  
N.T.S.



**7 PHOTO**  
N.T.S.



**8 PHOTO**  
N.T.S.



**9 PHOTO**  
N.T.S.



**10 PHOTO**  
N.T.S.



**1 PHOTO**  
N.T.S.



**2 PHOTO**  
N.T.S.



**3 PHOTO**  
N.T.S.



**4 PHOTO**  
N.T.S.



**5 PHOTO**  
N.T.S.

**WHCI**  
1027 Tremont Street,  
Galveston, Texas 77550  
409-740-0090  
www.zcconsulting.com



**ST. MARY'S CATHEDRAL BASILICA  
2019 EXTERIOR REPAIRS**

**WH COLTZER  
INTERNATIONAL**  
A DIVISION OF ZERODIA CONSULTING, LLC  
Conformed Set of Bid Packages to Date  
William H. Coltzer, Jr., AIA  
TX 14298  
2020 04 09



**Revisions**

No.	Issue	Date
1	Issue For BP#1	08/09/19
2	For Permit	10/04/19
3	City Comments	10/15/19

**Sheet Information**  
Date 10/15/19  
Job Number 19122  
Drawn By LB  
Checked By BC  
Title

**CRAWL SPACE  
(SANCTUARY)  
PHOTOS**

Sheet  
**A9.00**

Date: Oct 15, 2019, 10:58am User: D. M. N. File: L:\Projects\Archives of Customer - Houston\19122 - St. Mary's Cathedral Basilica\2019 Exterior Repairs\Photos\A9.00 - Basilica Photos Drawing

If this sheet is not 24" by 36" it is a reduced print, scale accordingly



©2019 WH Coltzer International (WHCI)  
All rights reserved. No part of this document may be reproduced or utilized in any form without prior



1027 Tremont Street,  
Galveston, Texas 77550  
409-740-0090  
www.zcconsulting.com



**ST. MARY'S CATHEDRAL BASILICA  
2019 EXTERIOR REPAIRS**

**WH COLTZER  
INTERNATIONAL**  
A DIVISION OF ZERODIA CONSULTING, LLC

Confirmed Set of Bid Packages to Date  
William H. Coltzer, Jr., AIA  
TX 14298  
2020 04 09



2019 10 15

**Revisions**

No.	Issue	Date
1	Issue For BP#1	08/09/19
2	For Permit	10/04/19
3	City Comments	10/15/19

**Sheet Information**

Date	10/15/19
Job Number	19122
Drawn By	LB
Checked By	BC
<b>Title</b>	

**CRAWL SPACE  
(SANCTUARY)  
PHOTOS**

Sheet

**A9.01**



**11 PHOTO**  
N.T.S.



**12 PHOTO**  
N.T.S.



**6 PHOTO**  
N.T.S.



**7 PHOTO**  
N.T.S.



**8 PHOTO**  
N.T.S.



**9 PHOTO**  
N.T.S.



**10 PHOTO**  
N.T.S.




**1 PHOTO**  
N.T.S.



**2 PHOTO**  
N.T.S.



**3 PHOTO**  
N.T.S.

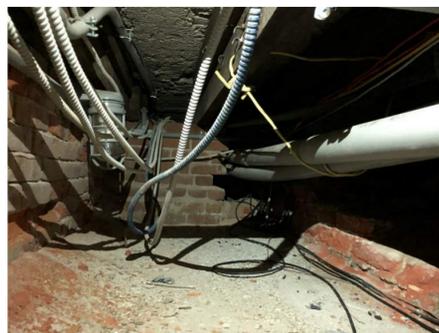

**4 PHOTO**  
N.T.S.



**5 PHOTO**  
N.T.S.

Date: 01/15/2019 1:05pm User: BC\_McNea File: L:\Projects\Basilica of Guadalupe - Houston\19122 - St. Mary's Cathedral Basilica\2019 Drawings\Permit\A9.01-Crawl Space Photos Drawing.dwg