


CLIMATE CONTROLLED AREA

STRIKERS

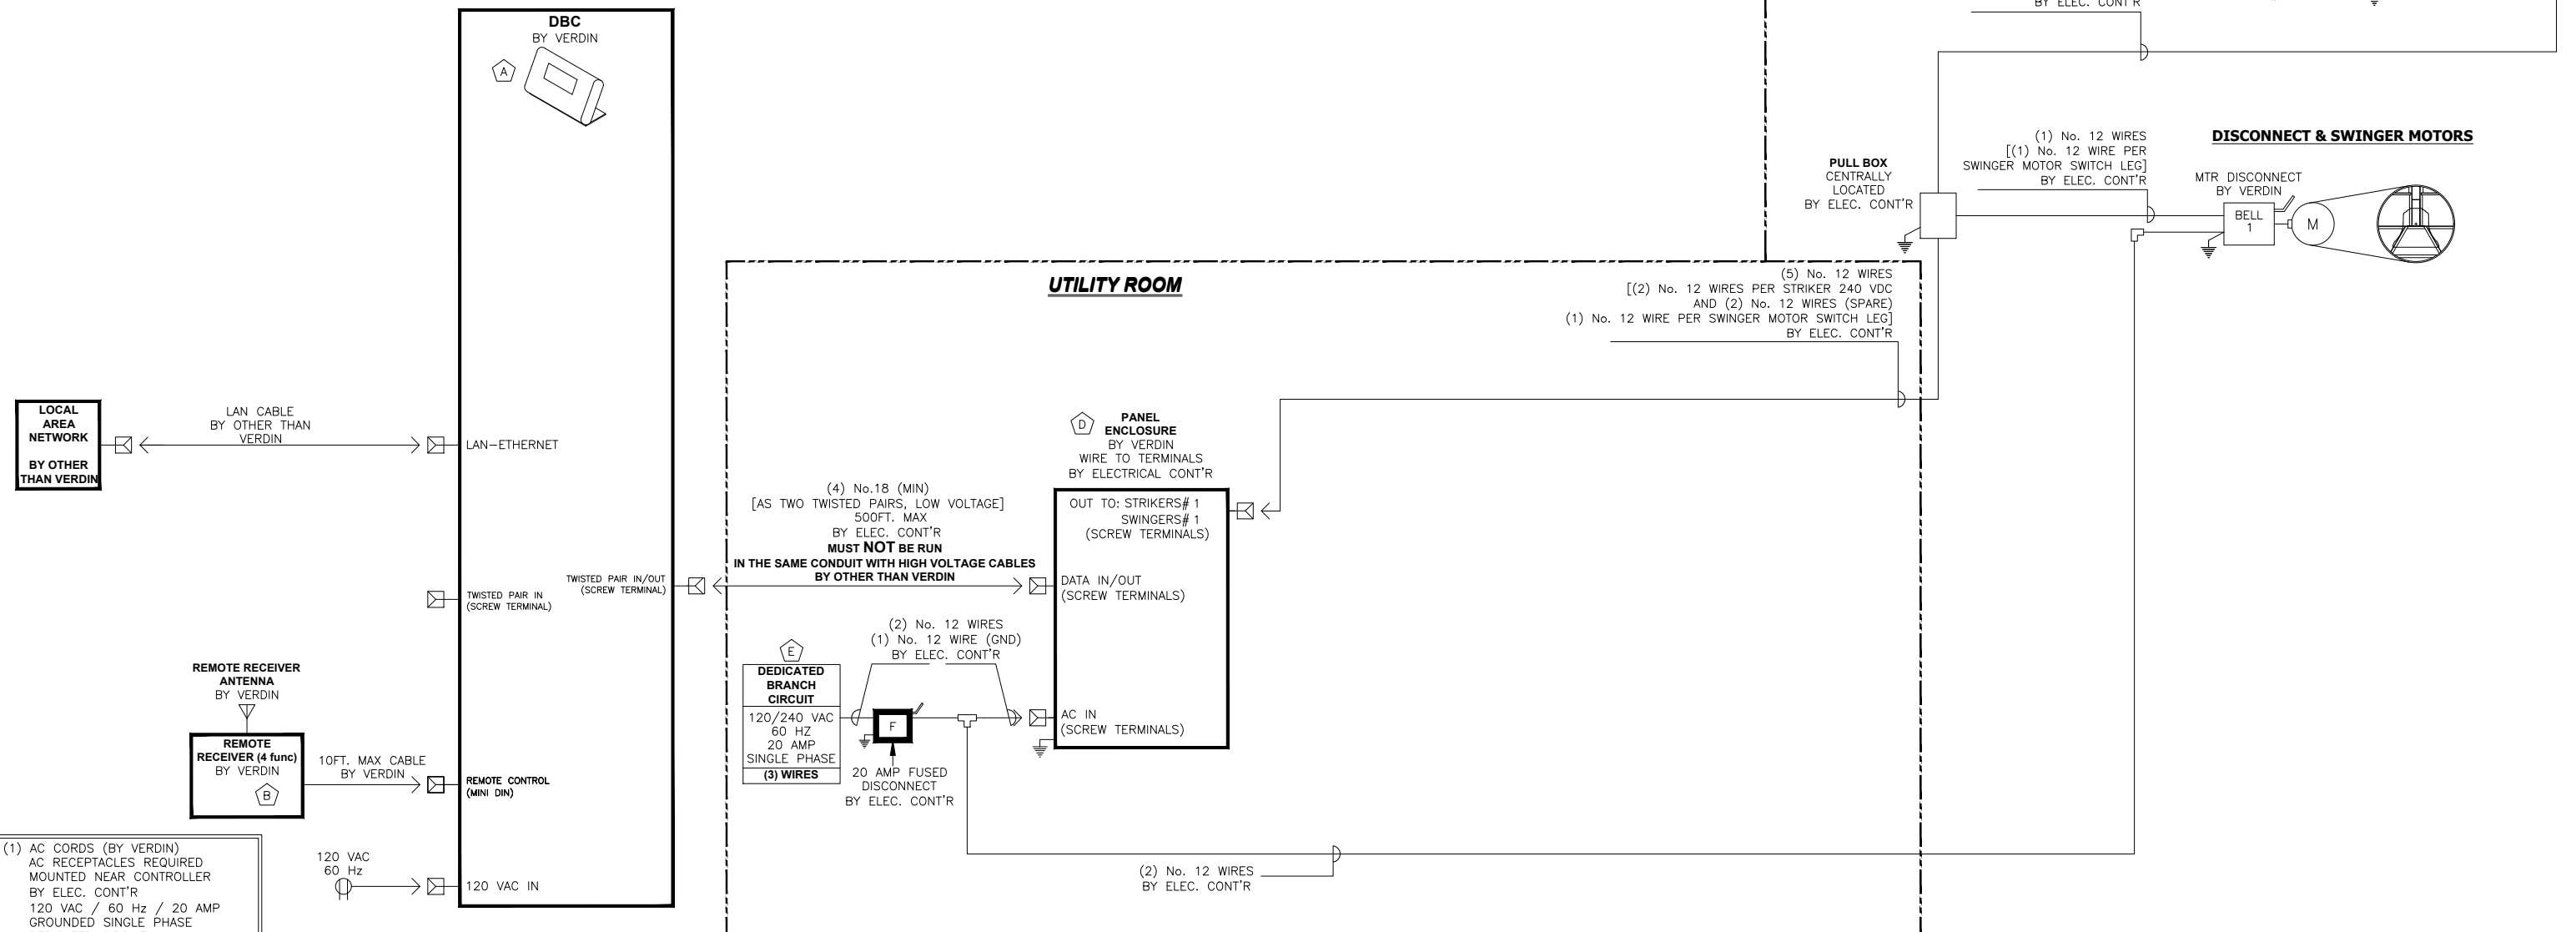

(1) AC CORDS (BY VERDIN)
AC RECEPTACLES REQUIRED
MOUNTED NEAR CONTROLLER
BY ELEC. CONT'R
120 VAC / 60 Hz / 20 AMP
GROUNDED SINGLE PHASE
DEDICATED CIRCUIT
WITH SURGE PROTECTION

Optional Electronic Equipment List

Qty.	Item	Description	Qty.	Item	Description
A	Digital Bell Controller	Size: 13"x7 1/2"x5" Table Mount (or in optional rack mount cabinet) LOCATED AT THE DIRECTION OF THE OWNER IN CLIMATE CONTROLLED AREA		E	DEDICATED SERVICE 20 AMP for 1-2 BELLS 30 AMP for 3-8 BELLS, LIGHTS, OR A SWINGER
B	REMOTE RECEIVER	FOUR or FULL FUNCTION, WALL MOUNT Size: 2 1/2"x4 1/2"x2 1/2"	D	PANEL ENCLOSURE: TYPICAL PANEL SIZE 36"x36"x8" MAX (ADDITIONAL PANELS AS REQUIRED)	1 Panel accommodates up to: 14 BELLS, 13 BELLS, 6 DOPPLERS, 9 BELLS, DOPPLERS, CLOCKS, LIGHTS
C	GPS RECEIVER	Size: 2 1/2"x4 1/2"x2 1/2", WALL MOUNT			

GENERAL NOTES:
 1. Field verify existing wires condition/location in column(s) by Electrical Contractor & coordinate with Verdin.
 2. Controllers are computers & need to be in a Climate Controlled Area.
 3. All Electrical Equipment are to be Earth Grounded.
 4. Any optional equipment must be included in final contract in order for equipment to be supplied by Verdin.
 5. Final connections by Electrical Contractor.
 6. All Low Voltage Cables **MUST NOT** Be run in the same conduit with high voltage cables.

VERDIN The Verdin Company
 Corporate Headquarters
 444 Reading Road
 Cincinnati, Ohio 45202
 513-981-4010 1-800-548-0488

Manufacturing Facility
 8000 Kelllogg Avenue
 Cincinnati, Ohio 45245
 Fax: 513-981-1885

SINCE 1848

Electrical Riser for a DBC 870 with (1) Swinger & (1) Striker

SCALE: No Scale DRAWN BY: WCC DRAWING NUMBER: 15 ELEC/B 4628 A
 DATE: Aug. 10, '15 REVISED: Oct 5, '18

THIS DRAWING IS THE PROPERTY OF THE VERDIN COMPANY AND IS ISSUED TO THE RECIPIENT WITH THE UNDERSTANDING THAT IT SHALL NOT BE COPIED, DUPLICATED, PASSED ON TO UNAUTHORIZED PARTIES, NOR USED FOR ANY PURPOSE OTHER THAN THAT FOR WHICH IT IS SPECIFICALLY FURNISHED, EXCEPT WITH THE VERDIN COMPANY WRITTEN PERMISSION.